


RELEVU APARTAMENT NR.103

Sc. 1-50

ANEXA NR.1.37
la regulament

Mr.Cadastral al terenului	Suprafata(mp)	Adresa Imobilitii
Cartea Funciunilor colective/ nr.	319.8	Sr. Jandarnetiei, Nr. 21, Corp C1, Parter, Ap.103
Cod unitate individuala (UI)	UI7	CF individuala
		Sector 1 - Municipiul Bucuresti

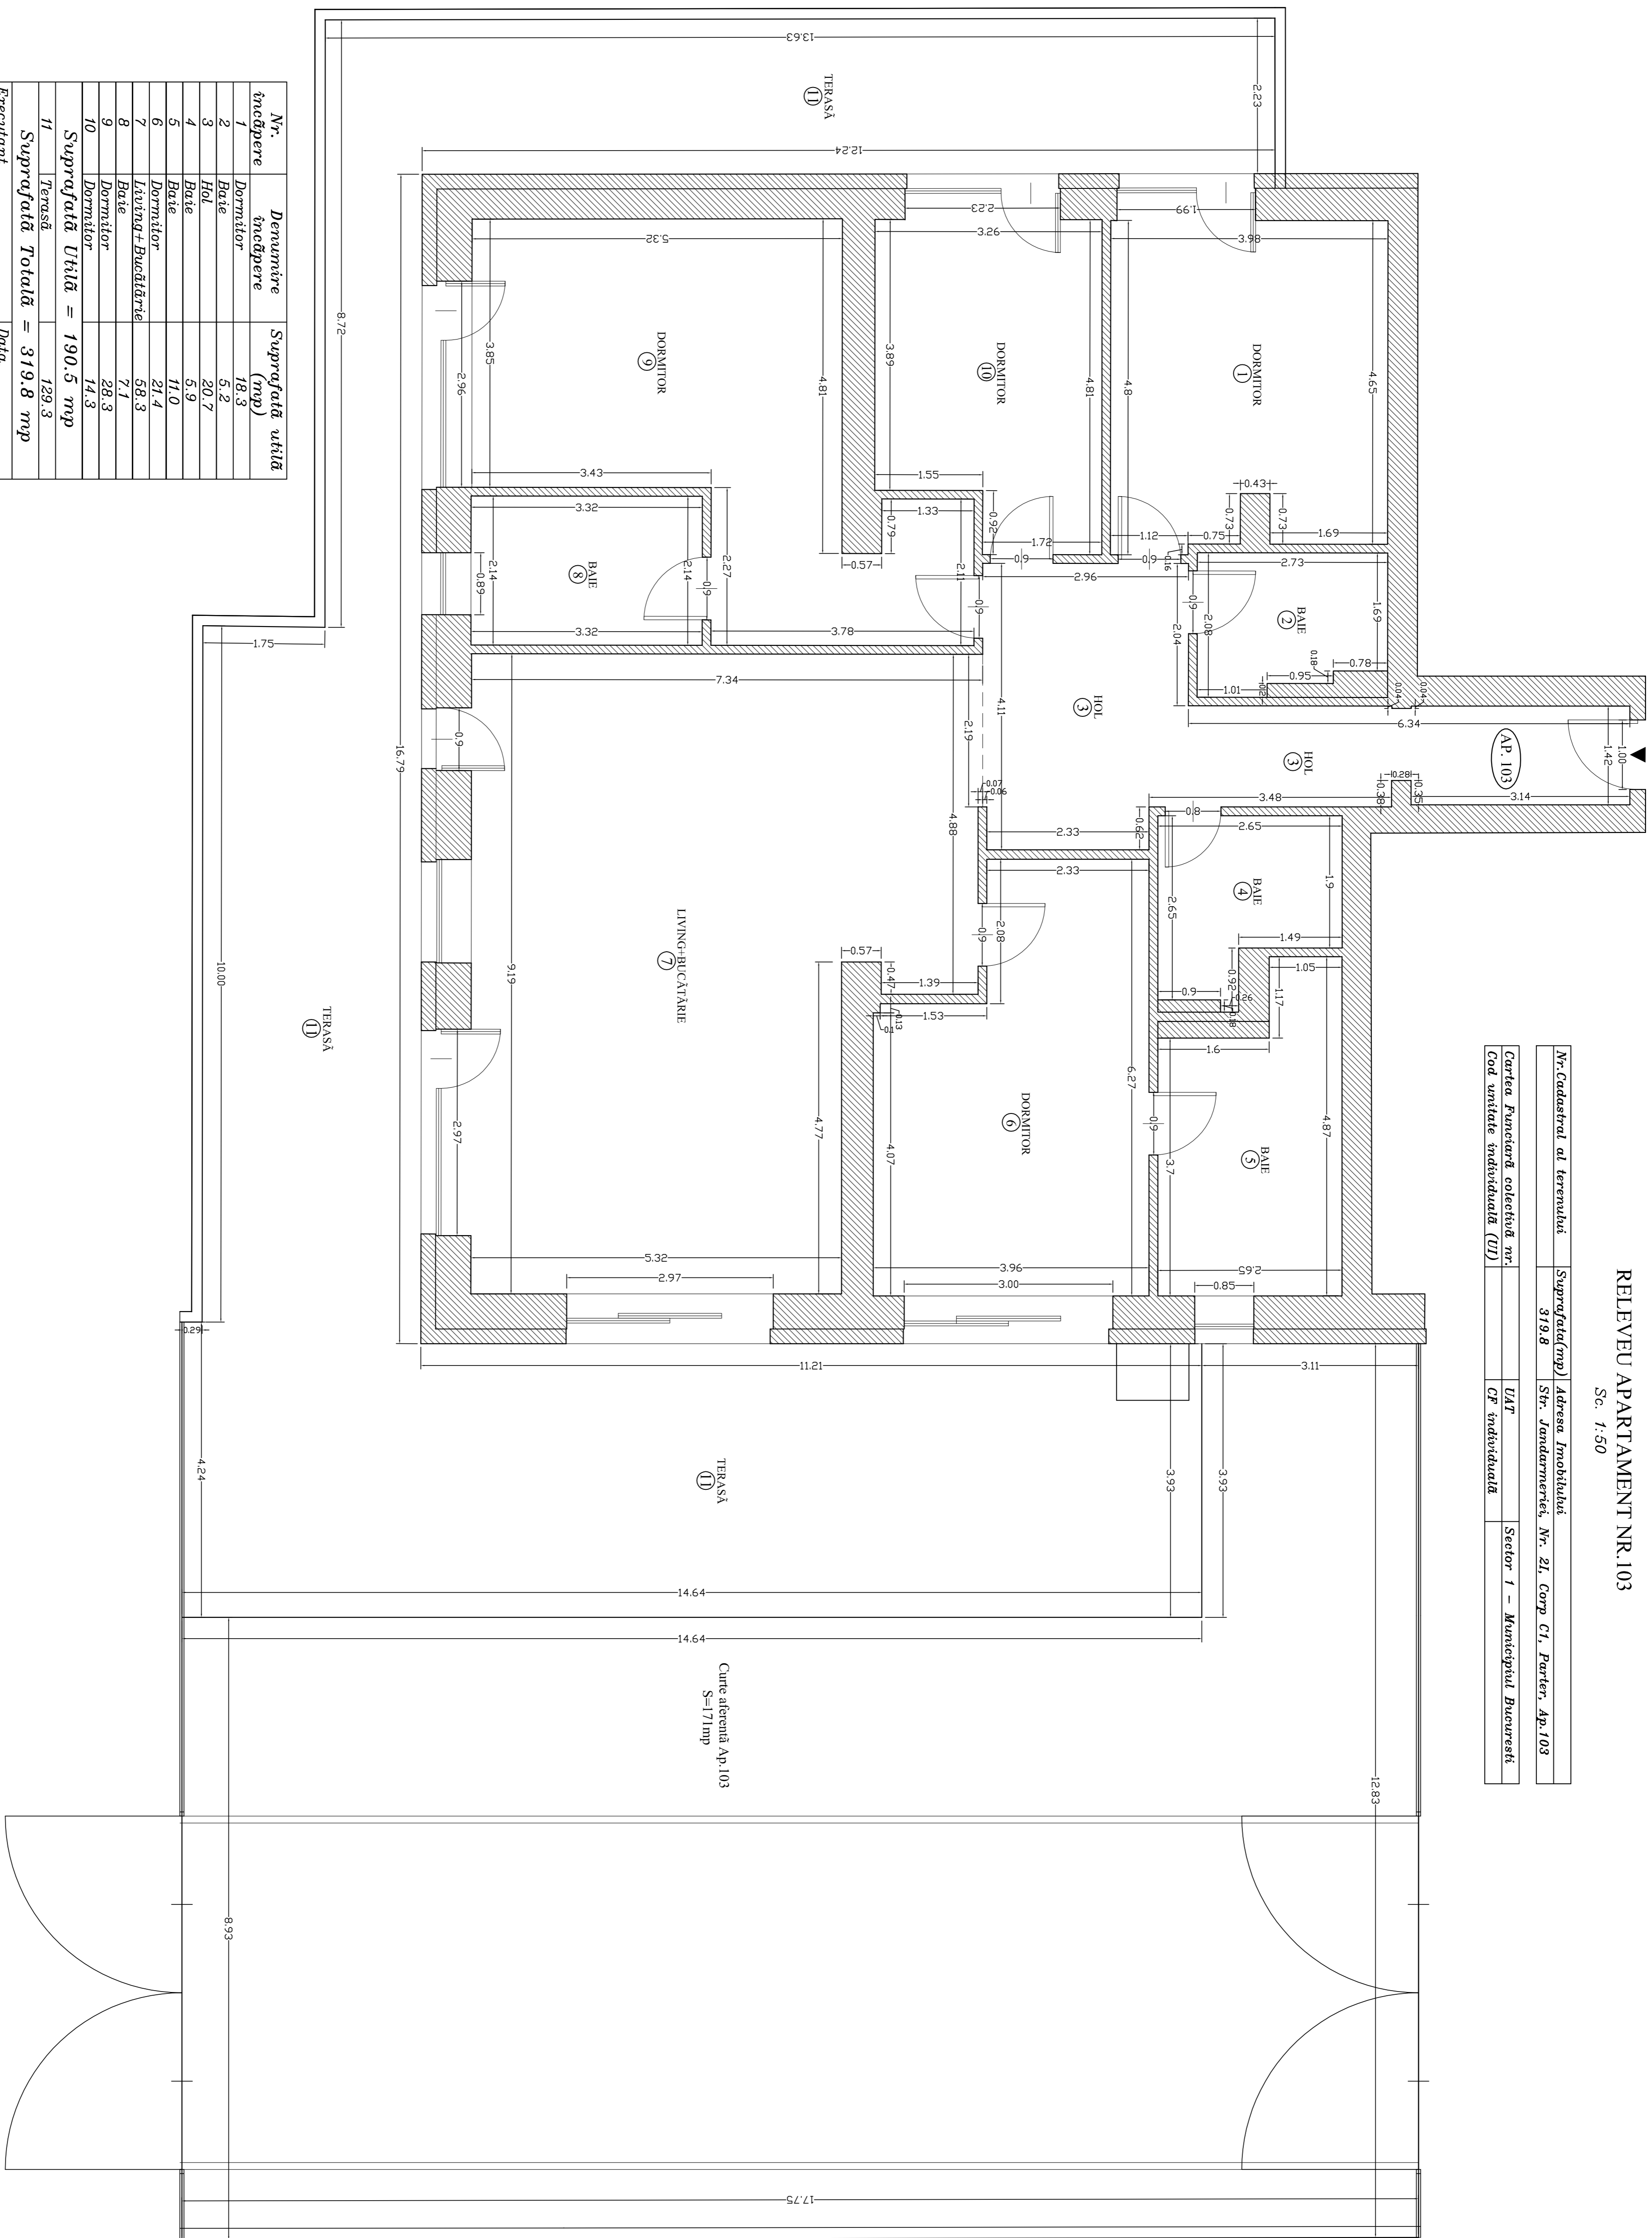

Nr. inddpere	Denumire inddpere	Suprafata utila (mp)
1	Dormitor	18.3
2	Baie	5.2
3	Hol	20.7
4	Baie	5.9
5	Baie	11.0
6	Dormitor	21.4
7	Laiung+ Bucatarie	58.3
8	Baie	7.1
9	Dormitor	28.3
10	Dormitor	14.3
11	Terasa	129.3
Suprafata Totala =		319.8 mp
Executant:		Data:
Ing. MINCA MITRICA		Septembrie-2022
Receptioman:		Data: